



Proposed View of Path Intersection




Standard GGP Map


A Sharrow




Concept for Shared Path Signage intermittently on Ground

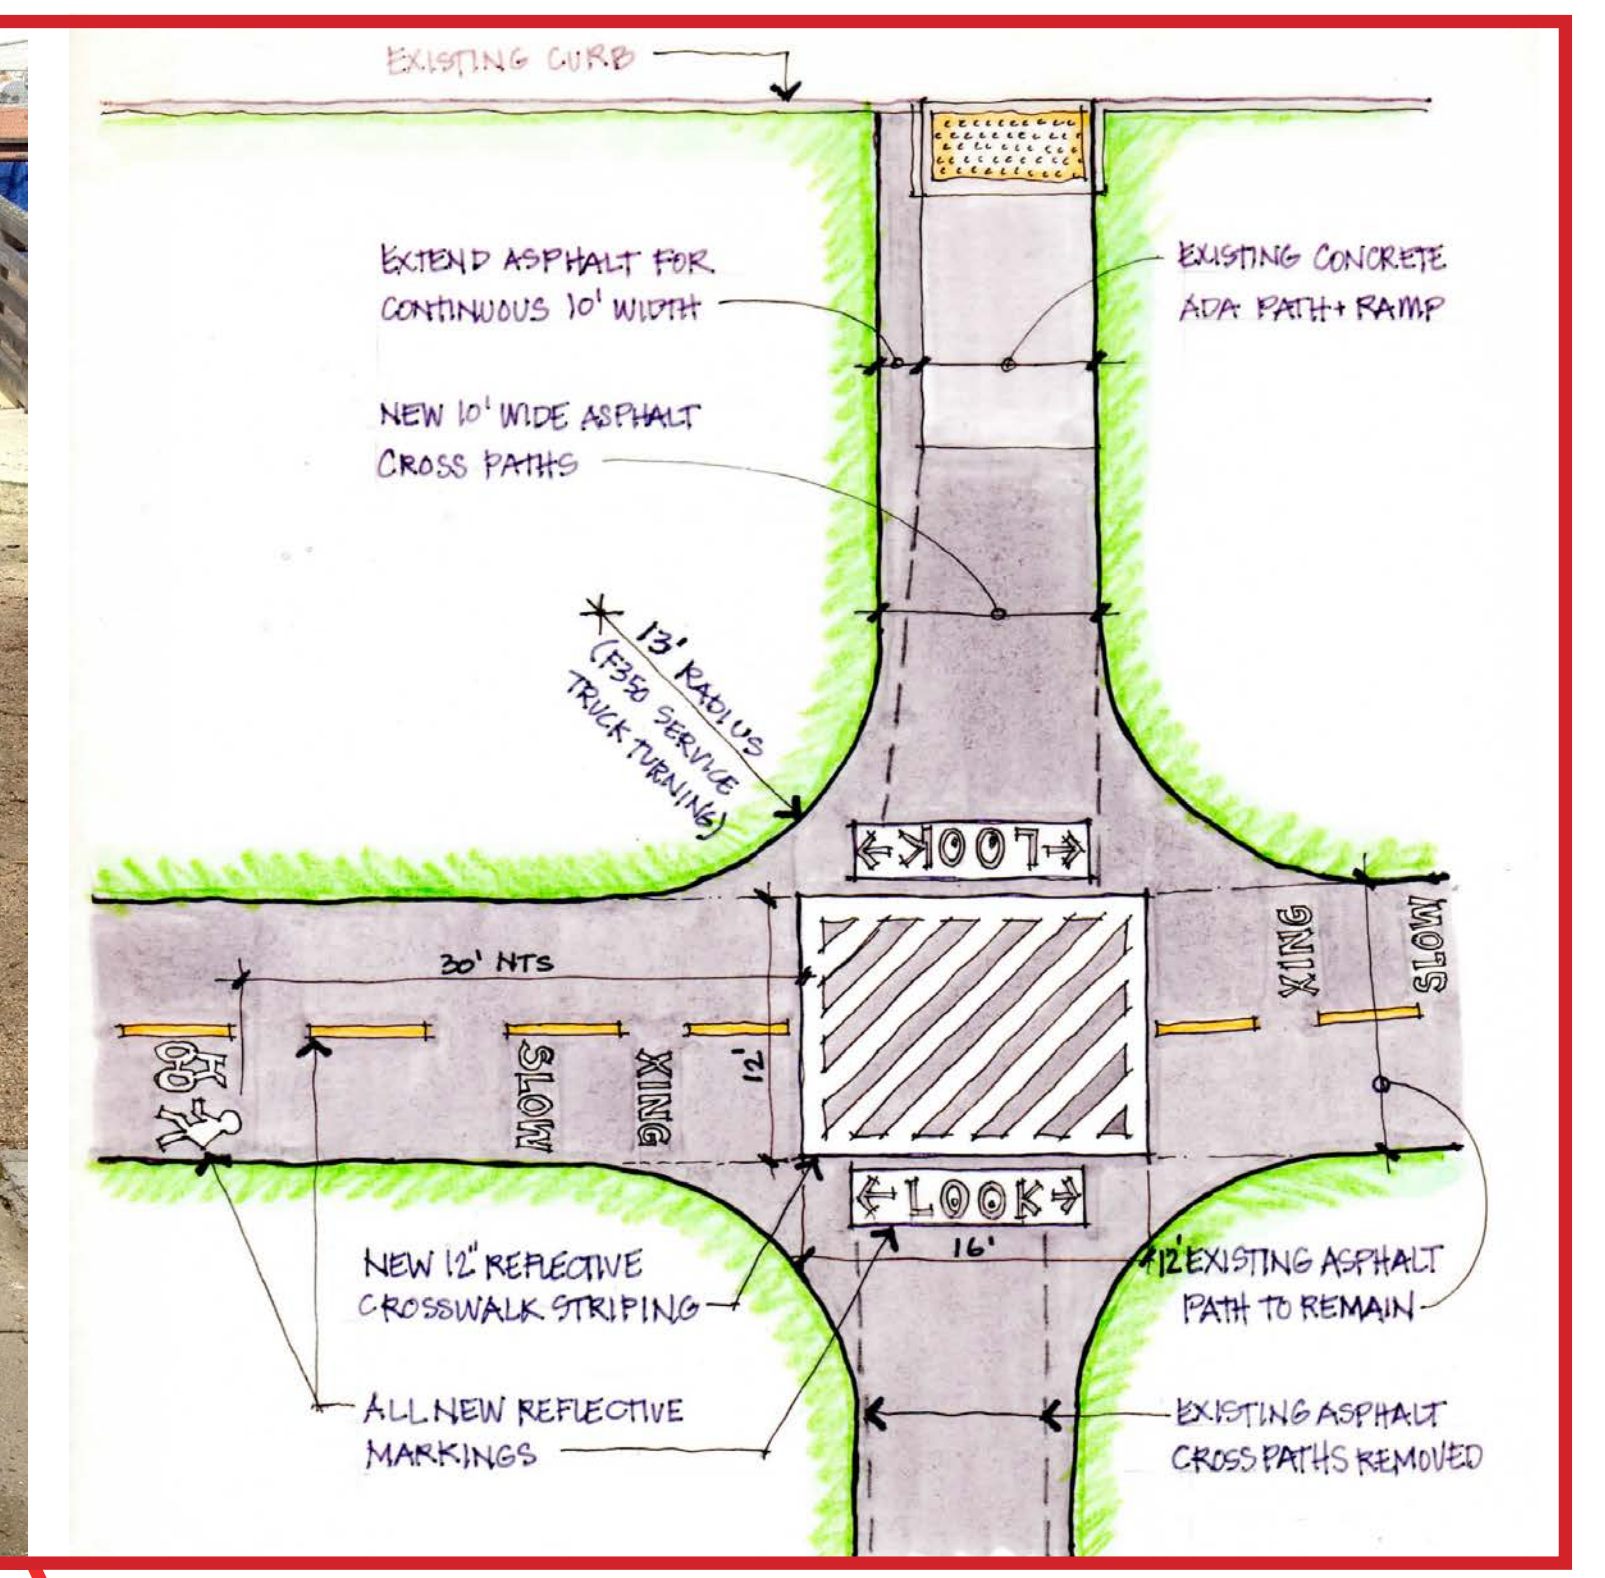

Concept for Typical Intersection Striping

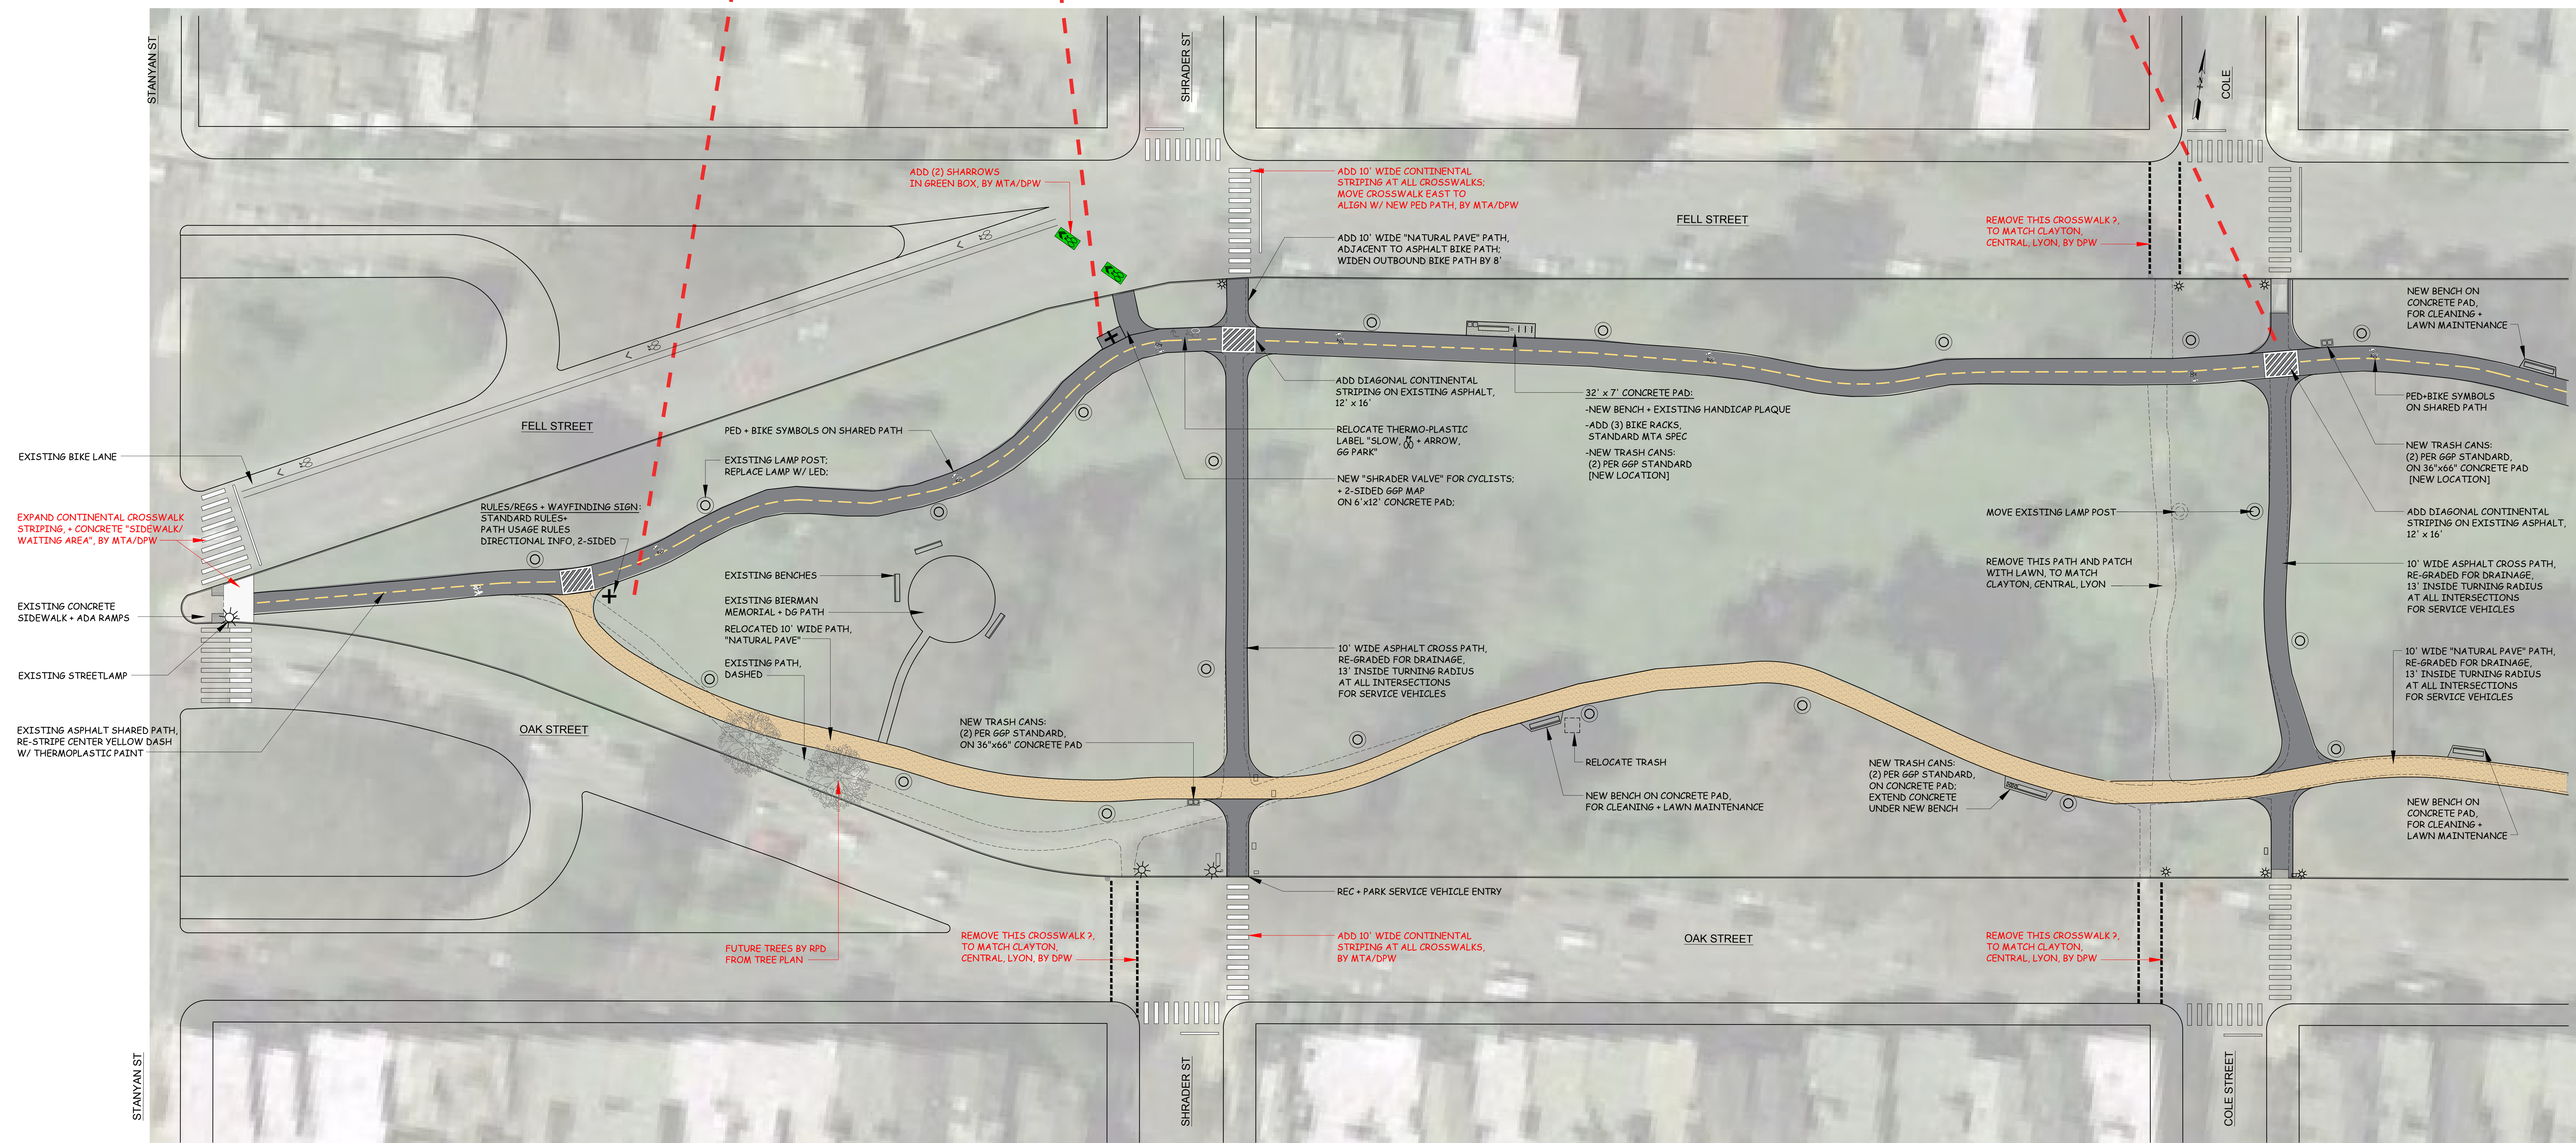

PANHANDLE Path Improvements: Stanyan to Cole

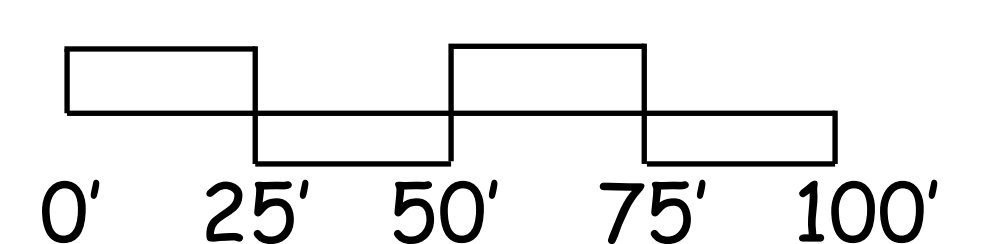



Standard GGP Waste Bins




Paving Material Example (Natural Pave at Kezar Triangle)




Bike Rack Example




Signage Example

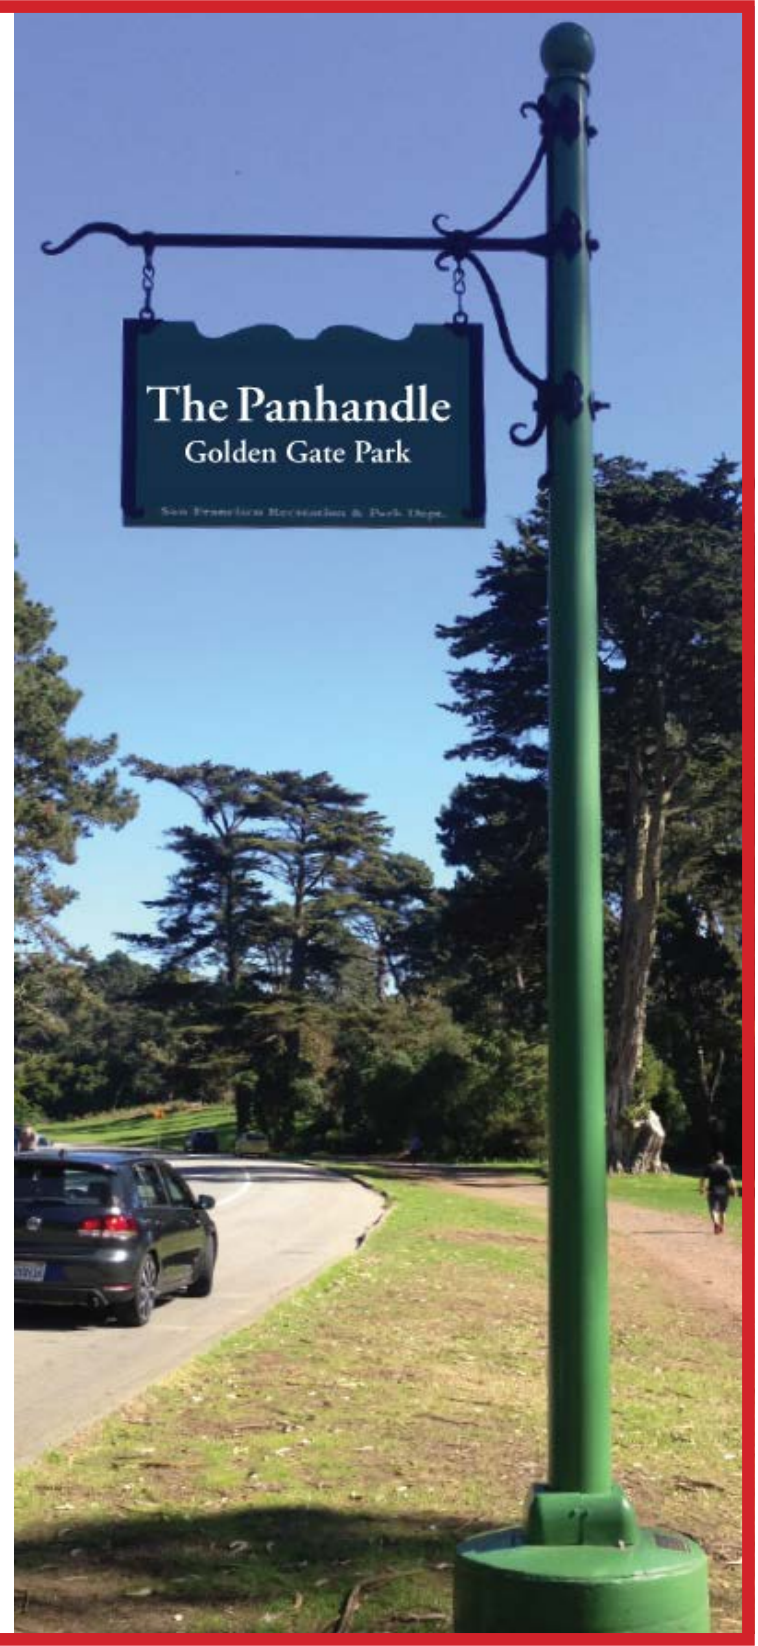


Standard Identity Sign

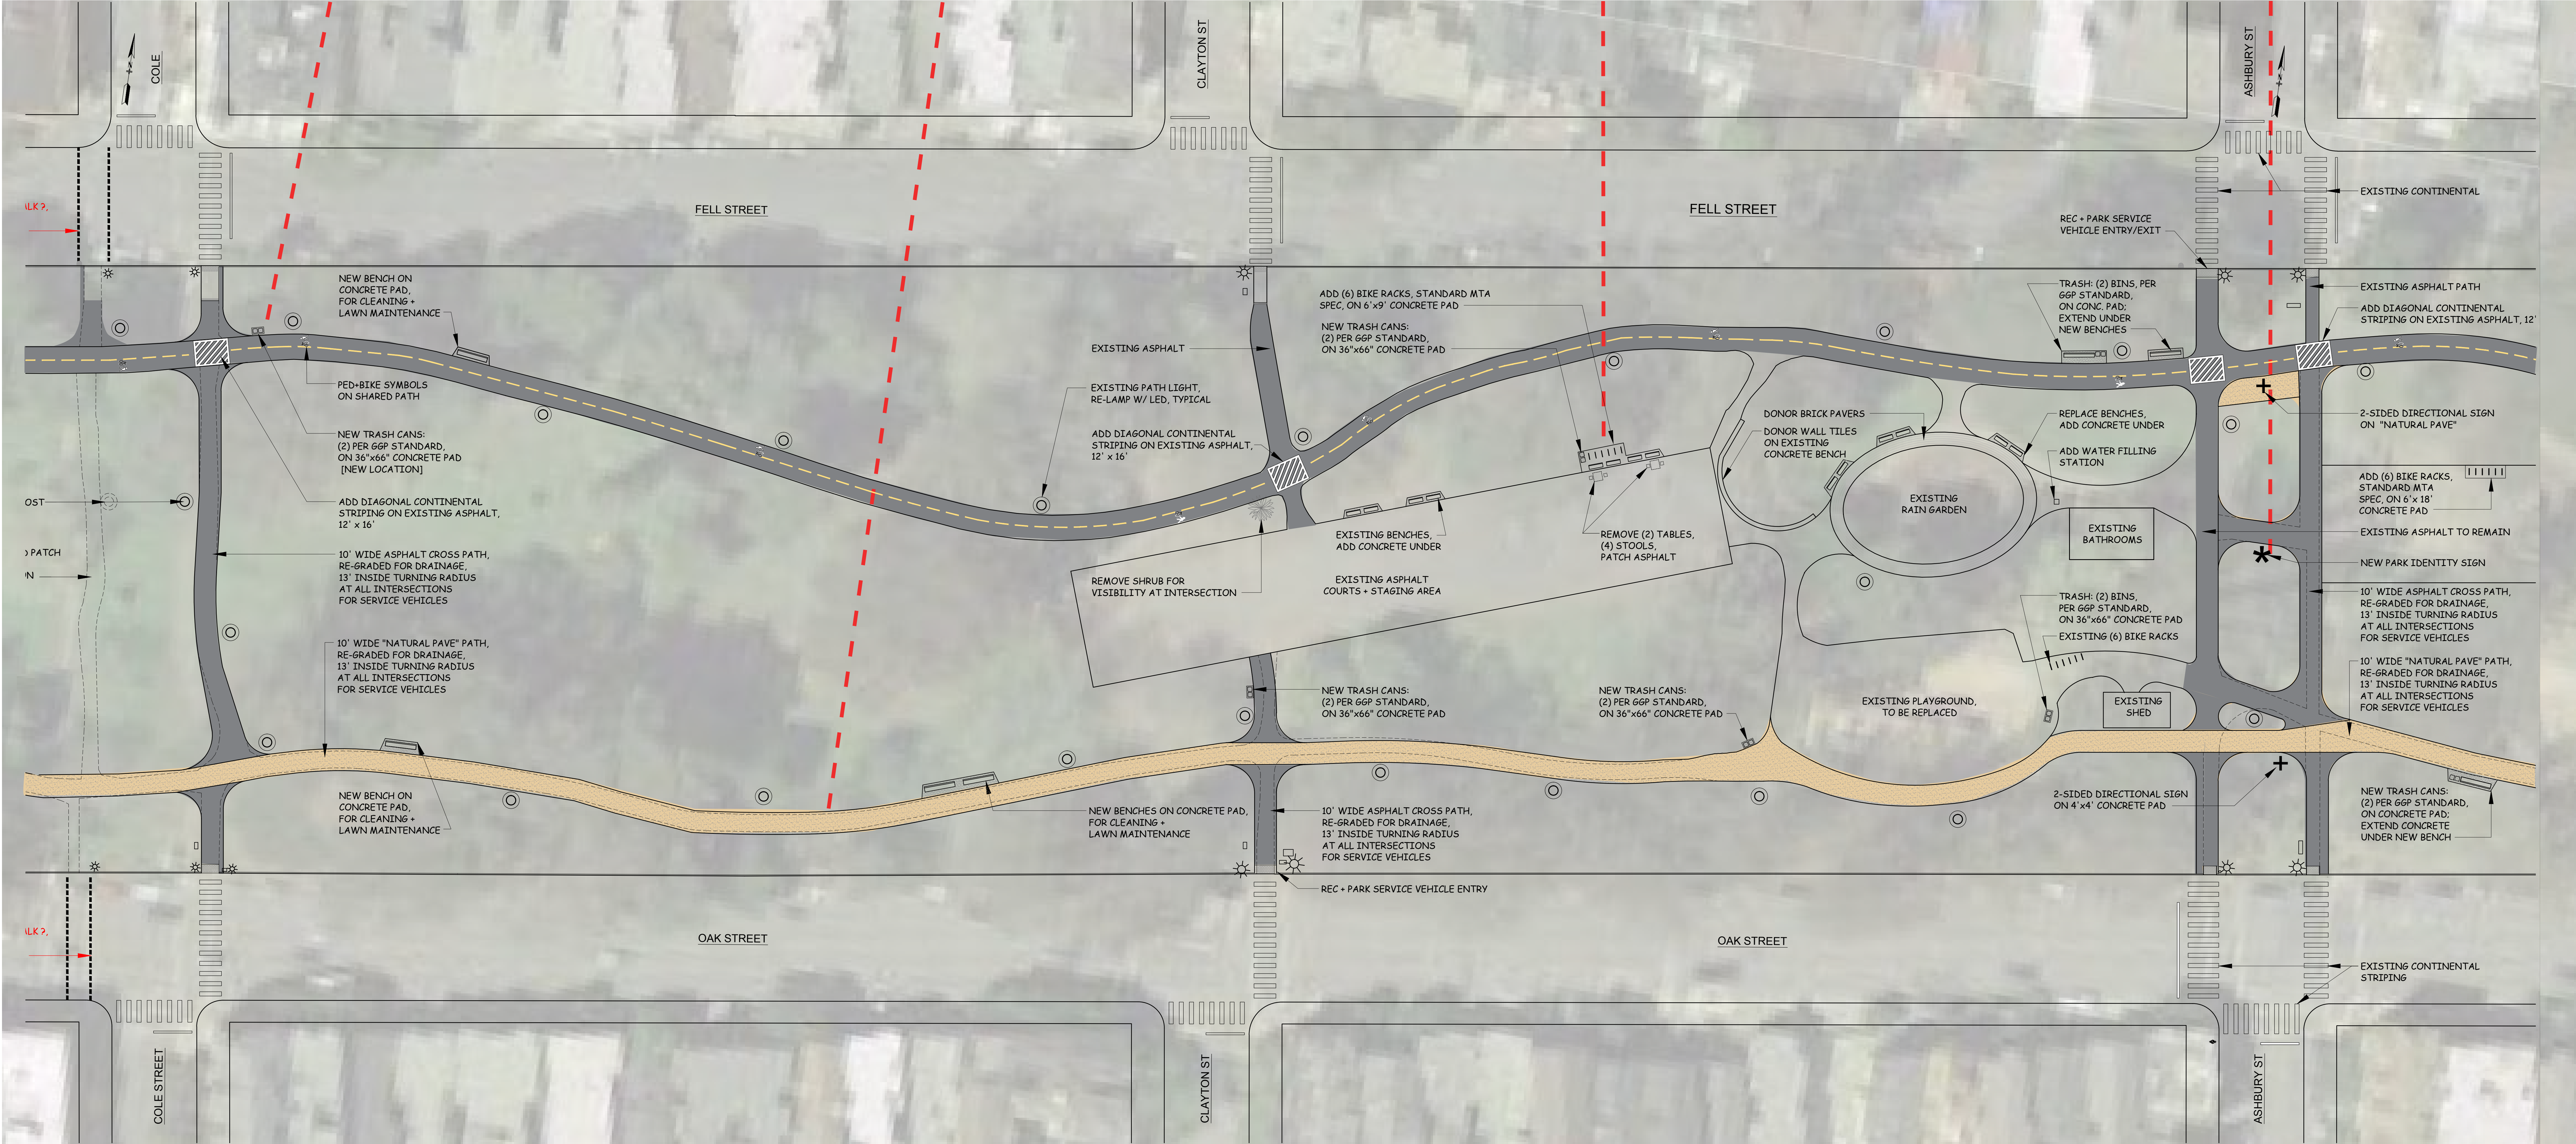



PANHANDLE Path Improvements: Cole to Ashbury

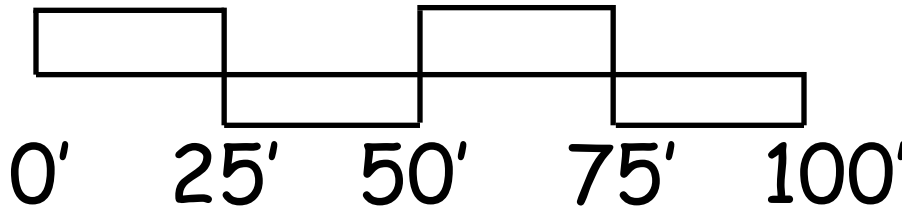

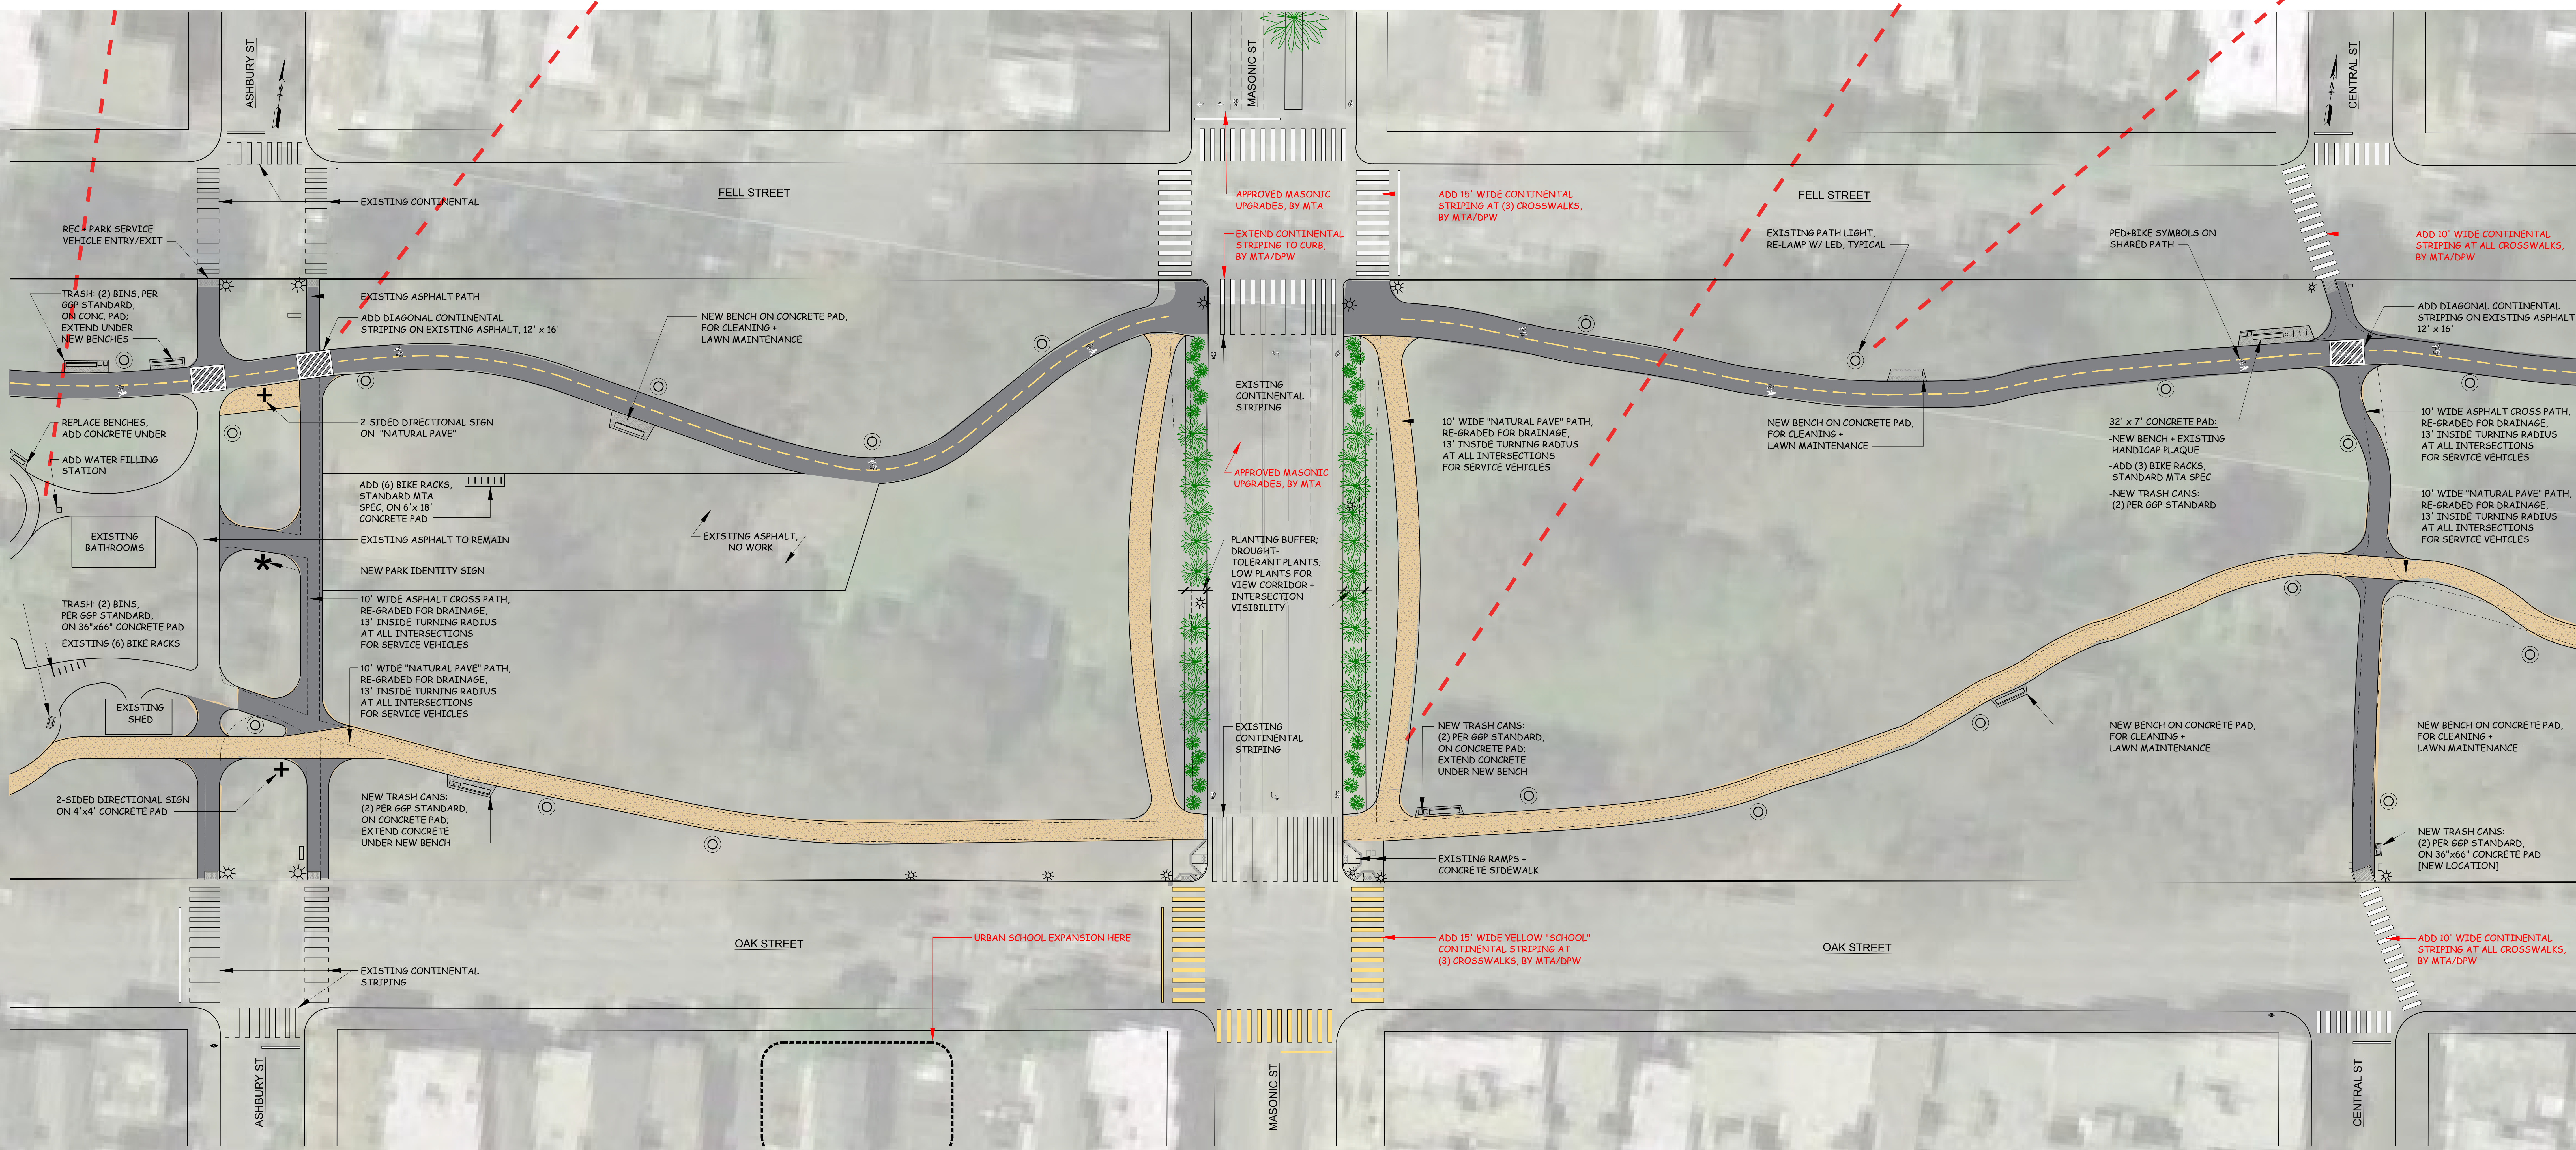

PANHANDLE Path Improvements: Ashbury to Central

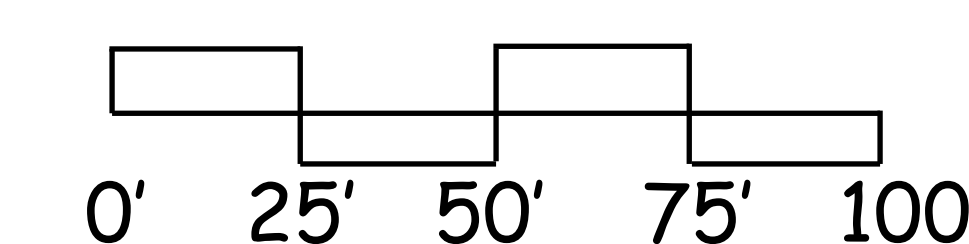

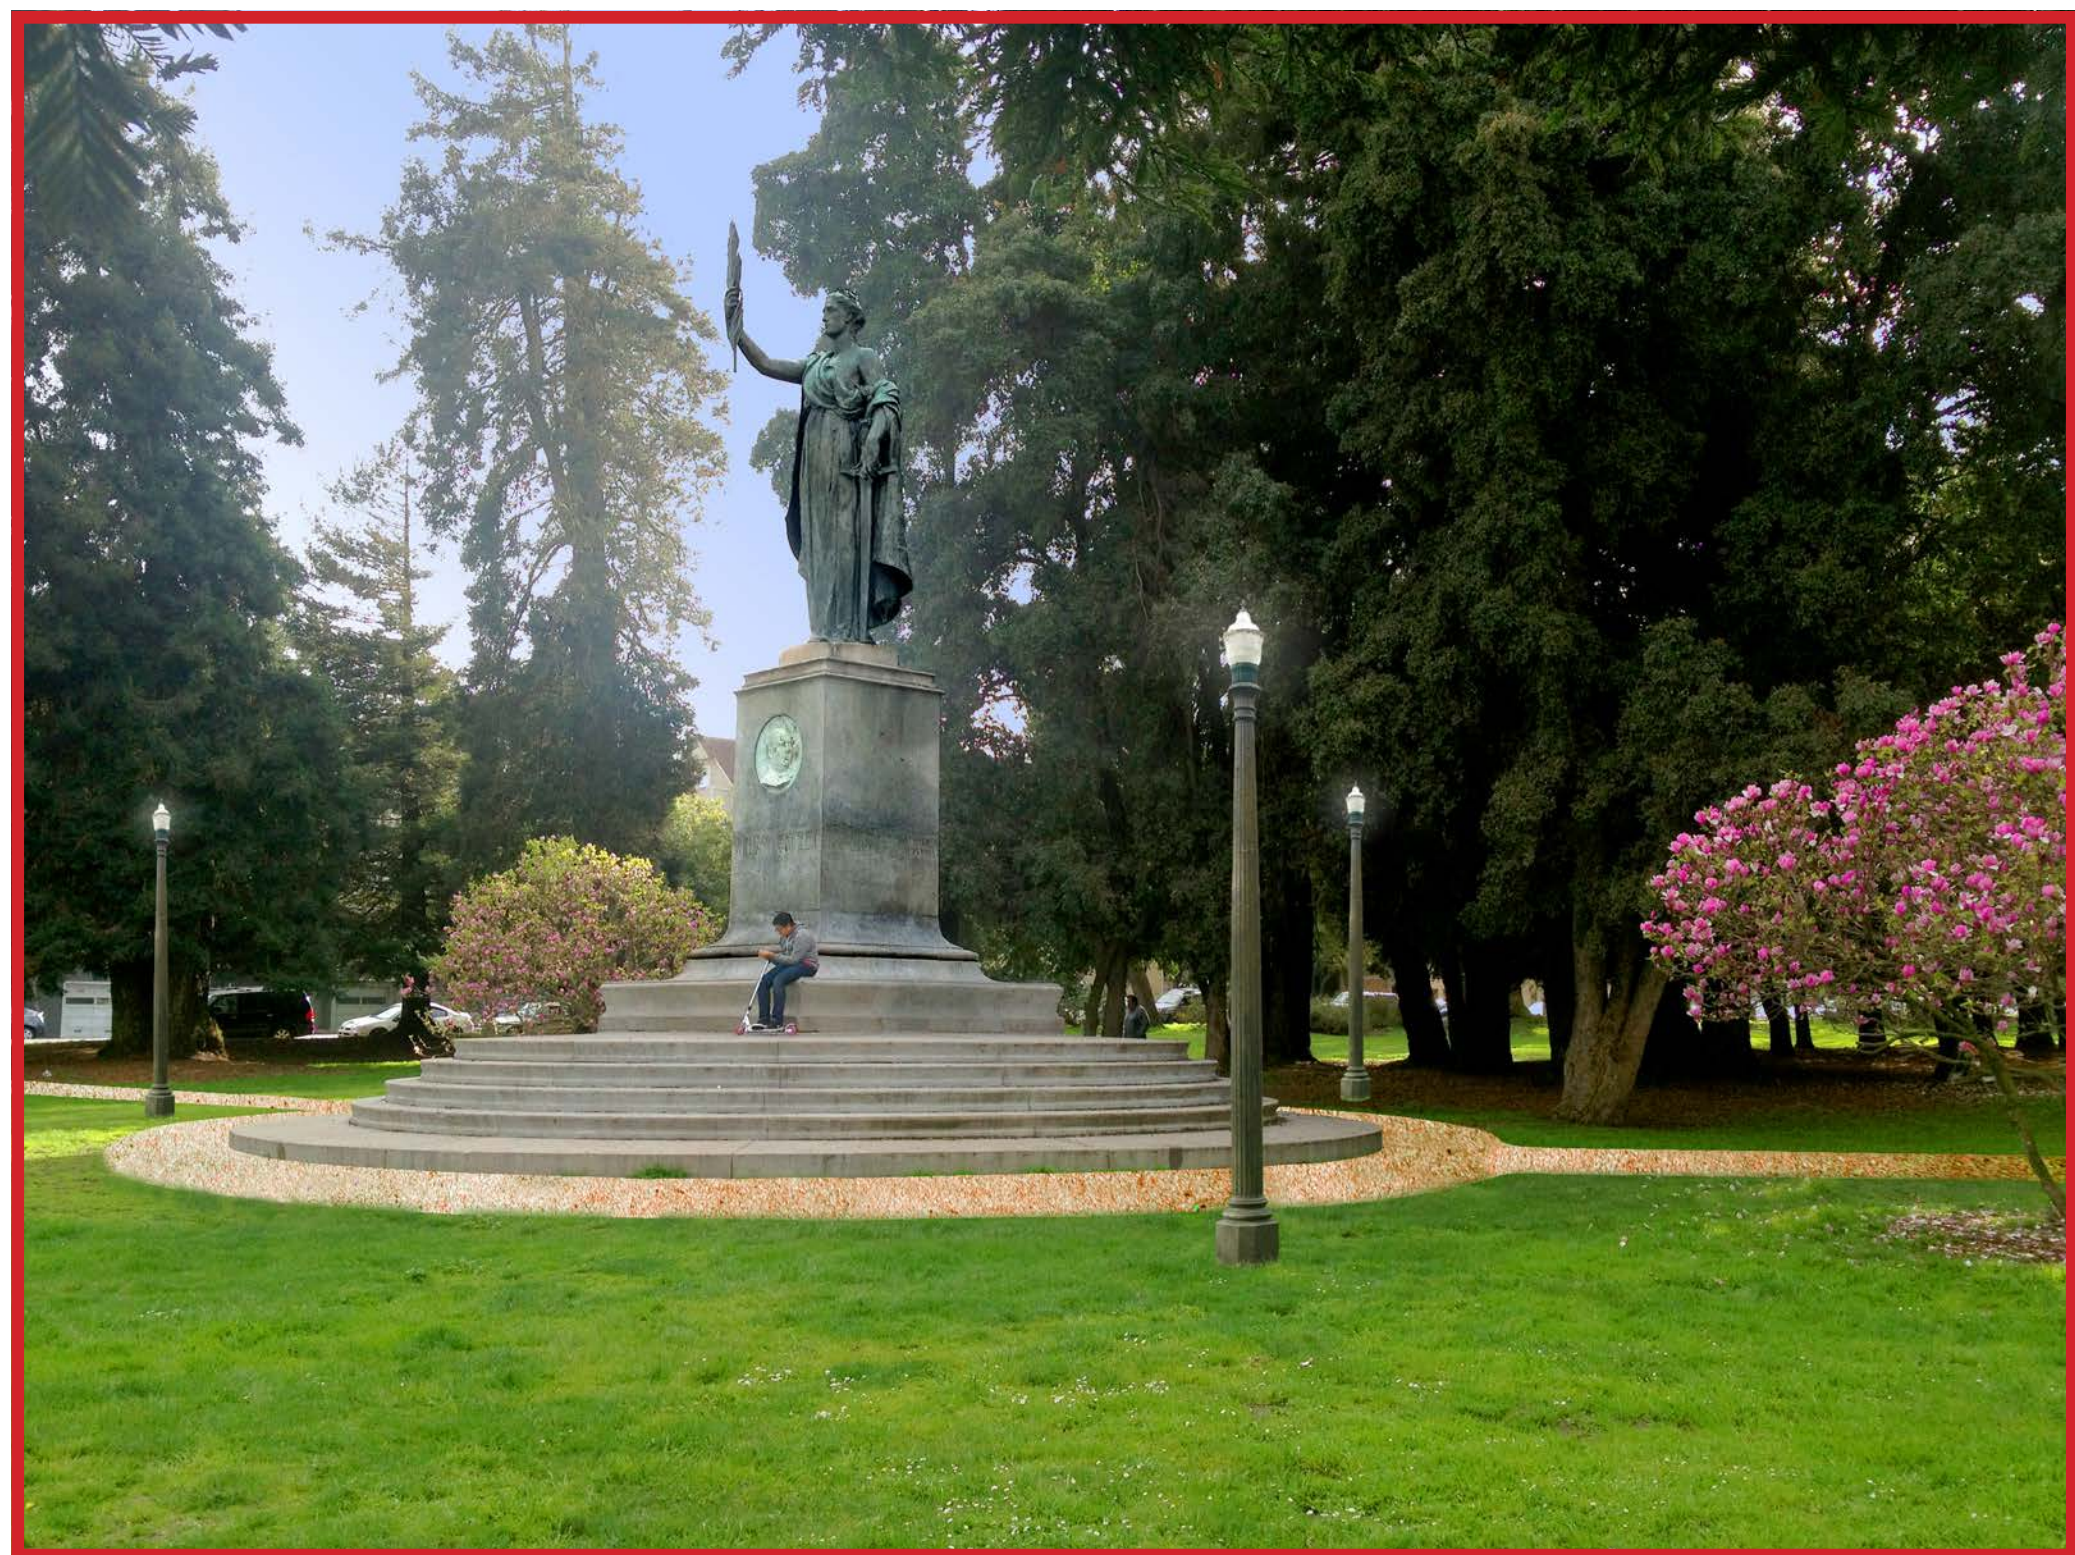

Proposed View of McKinley Monument



Signage Example




Identity Sign



Example for 3 new Benches

Example of no Curb @ Corner

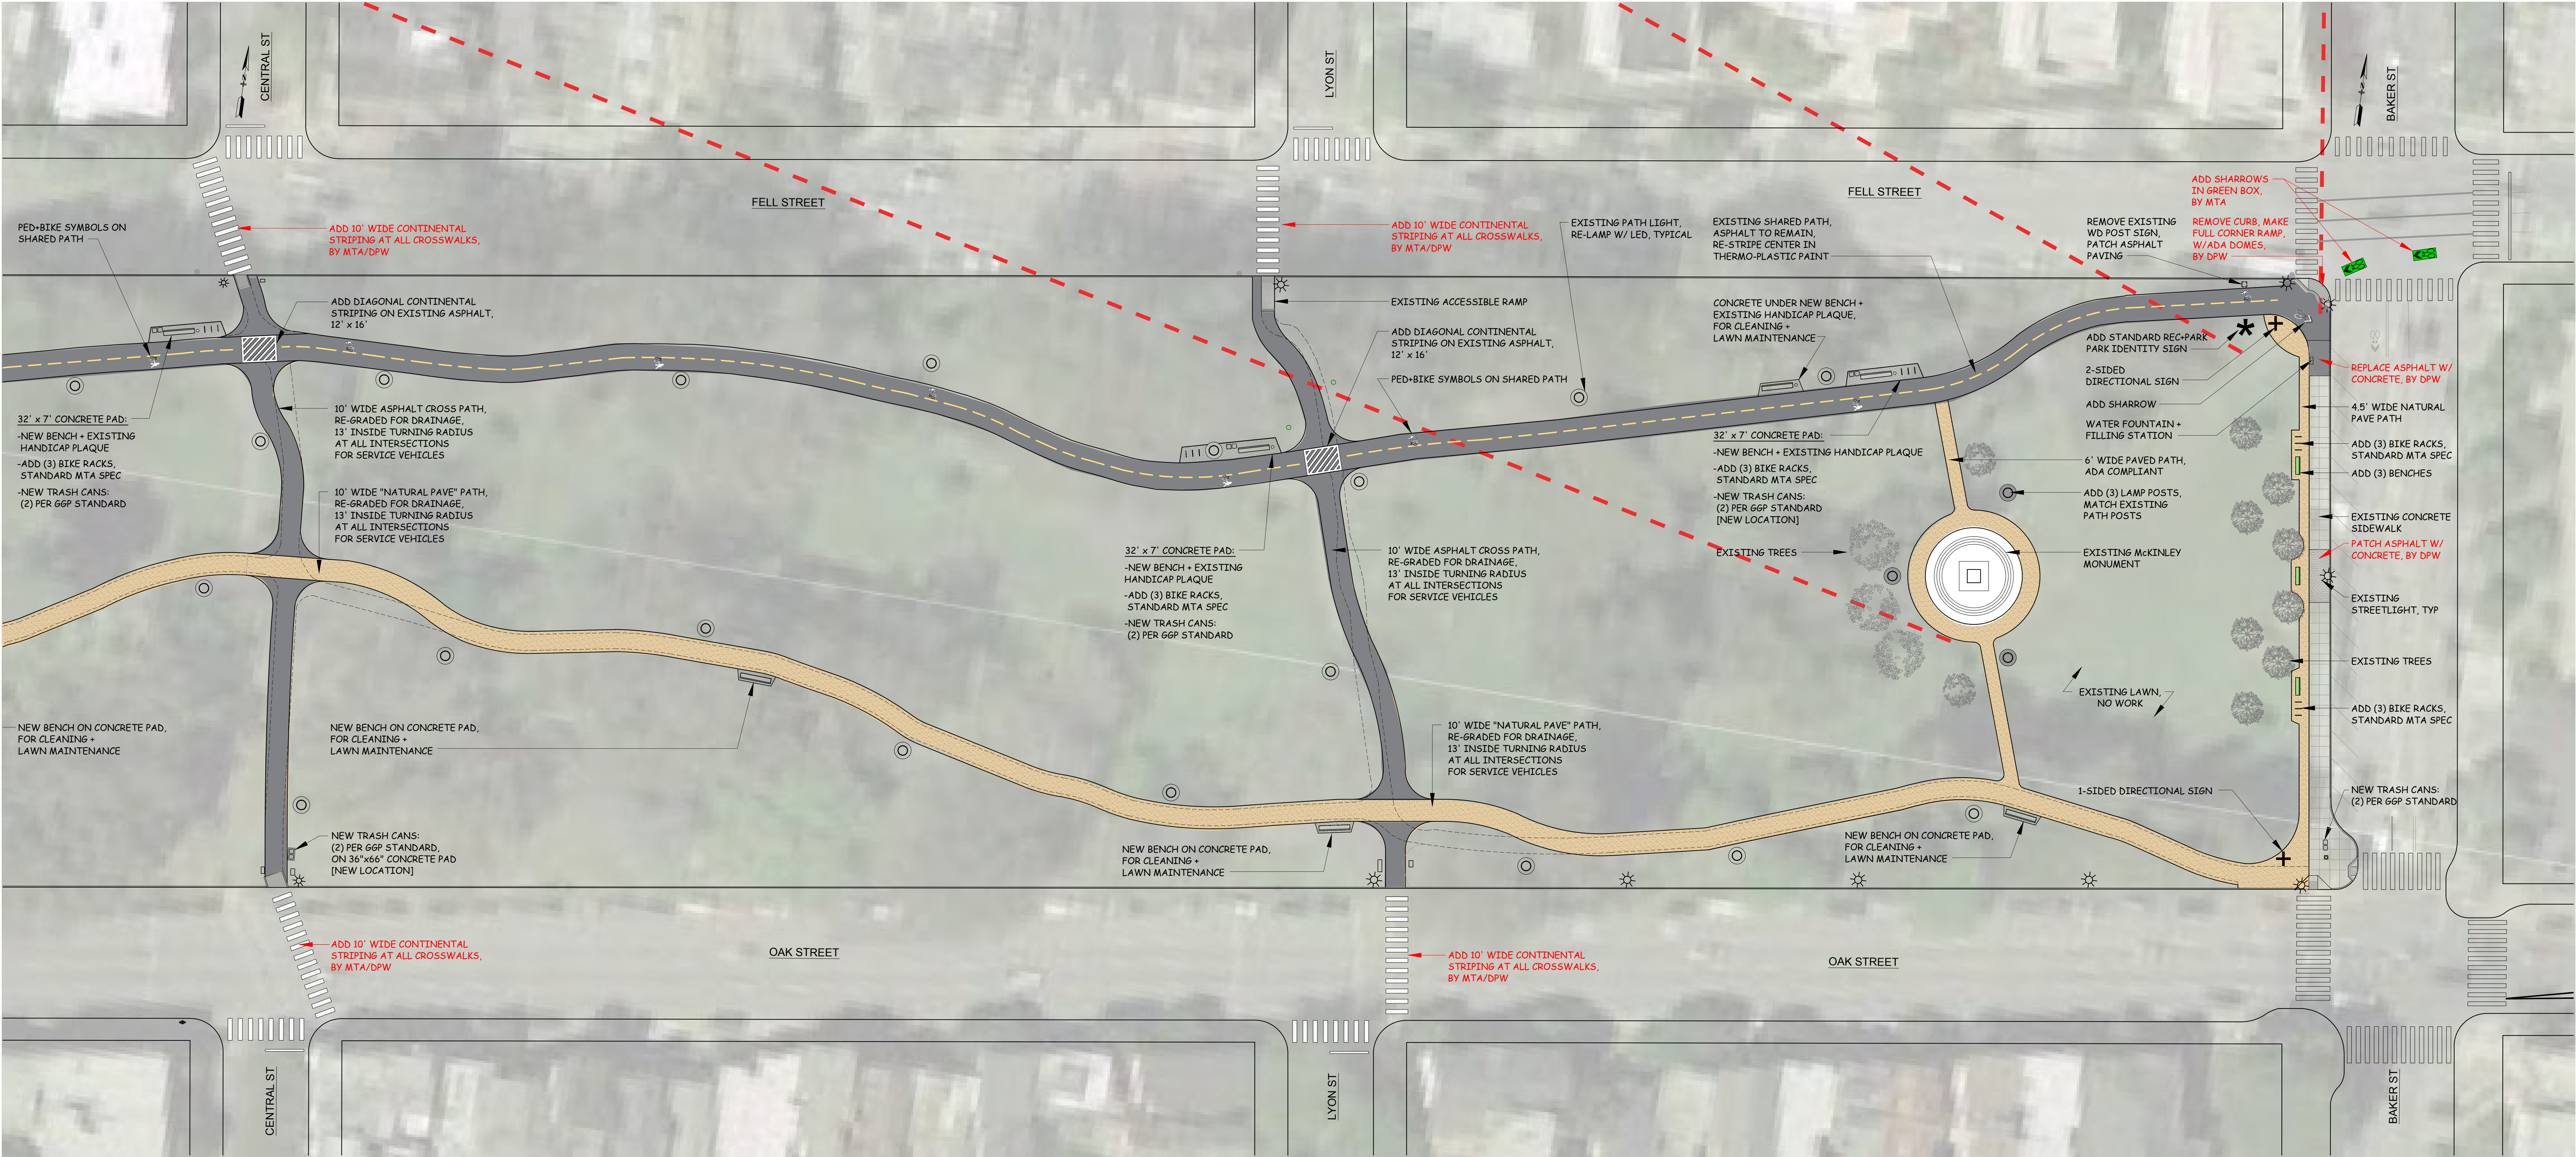

PANHANDLE Path Improvements: Central to Baker

